



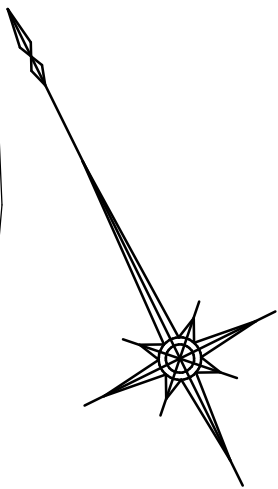

2階	2,138㎡
1階	3,011㎡
地階	0㎡
児童クラブ	232㎡
体育館	900㎡
計	6,281㎡



城北中学校

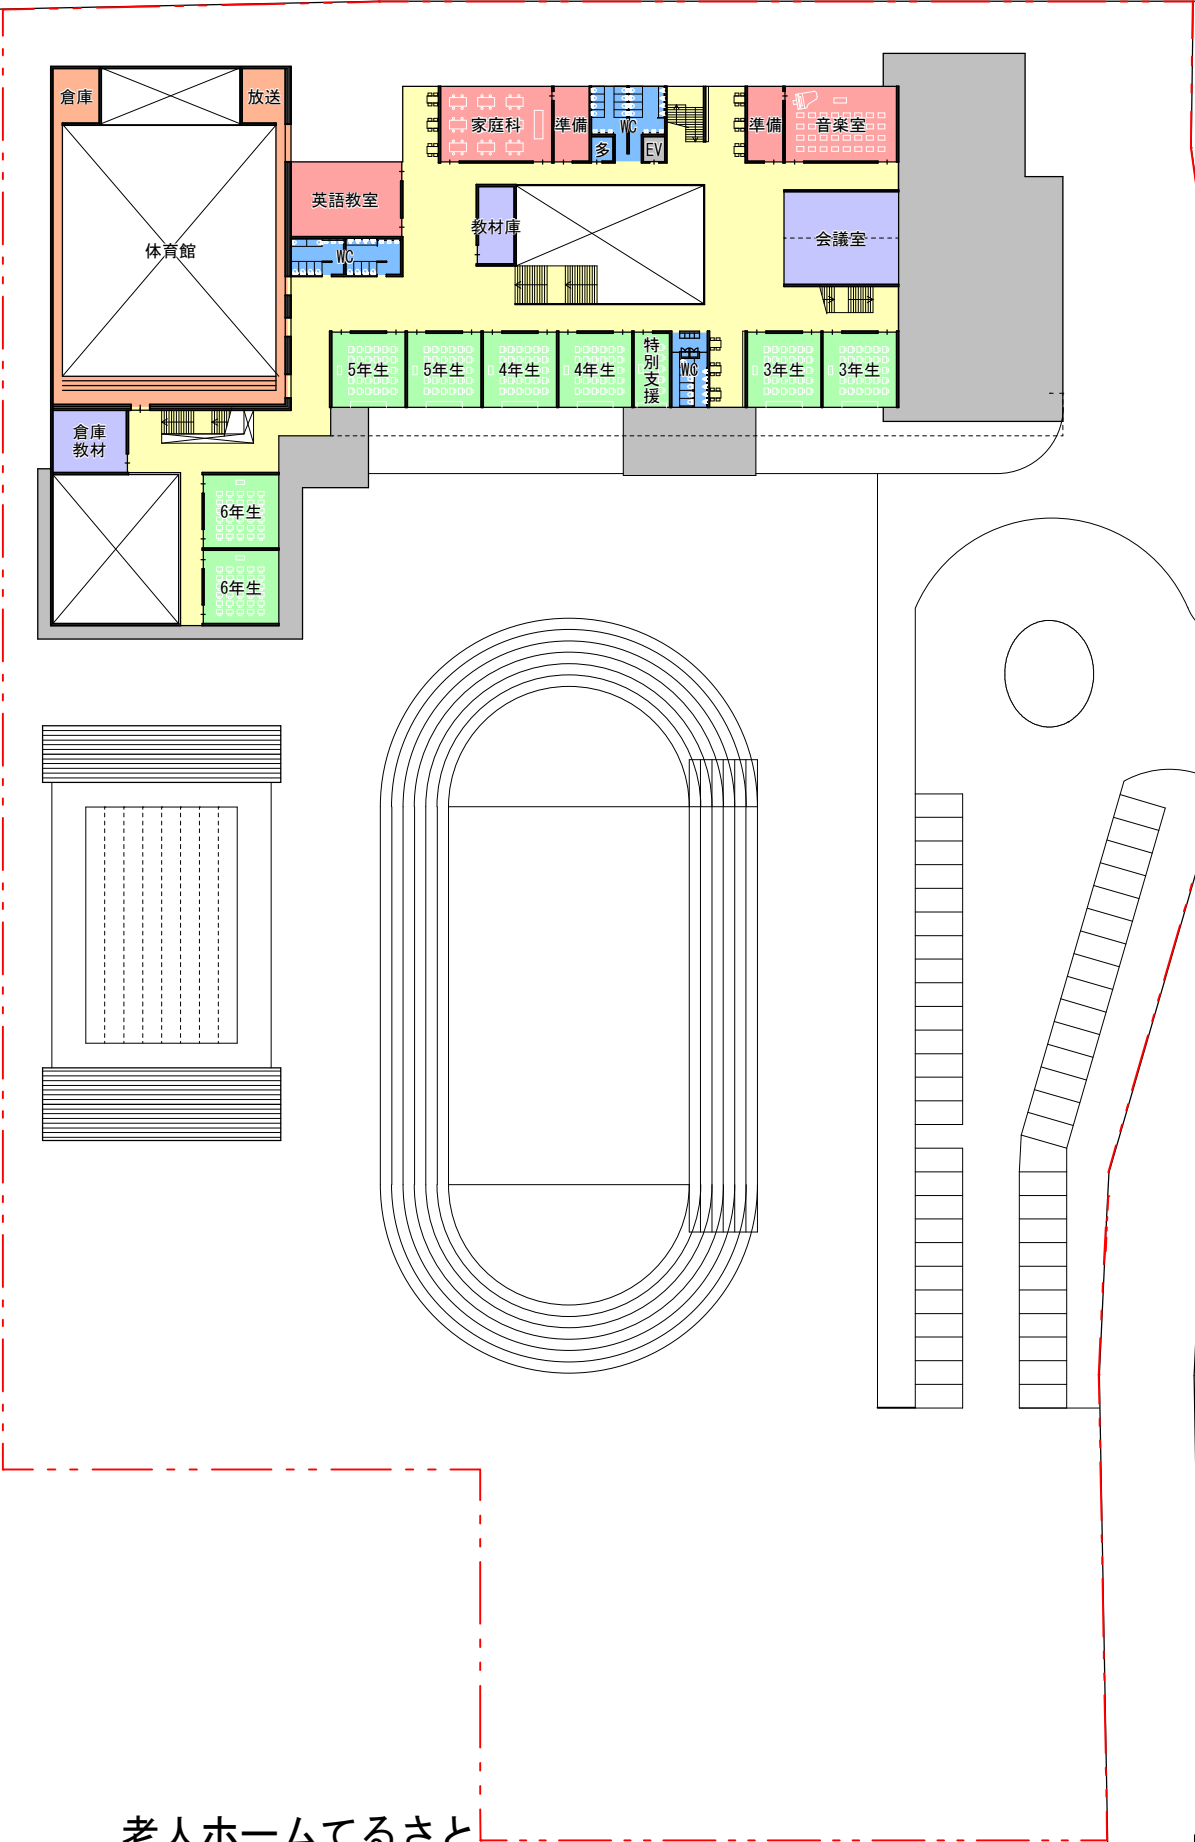



老人ホームてるさと

A3 1/800

2階平面図



1 階平面図

101,500

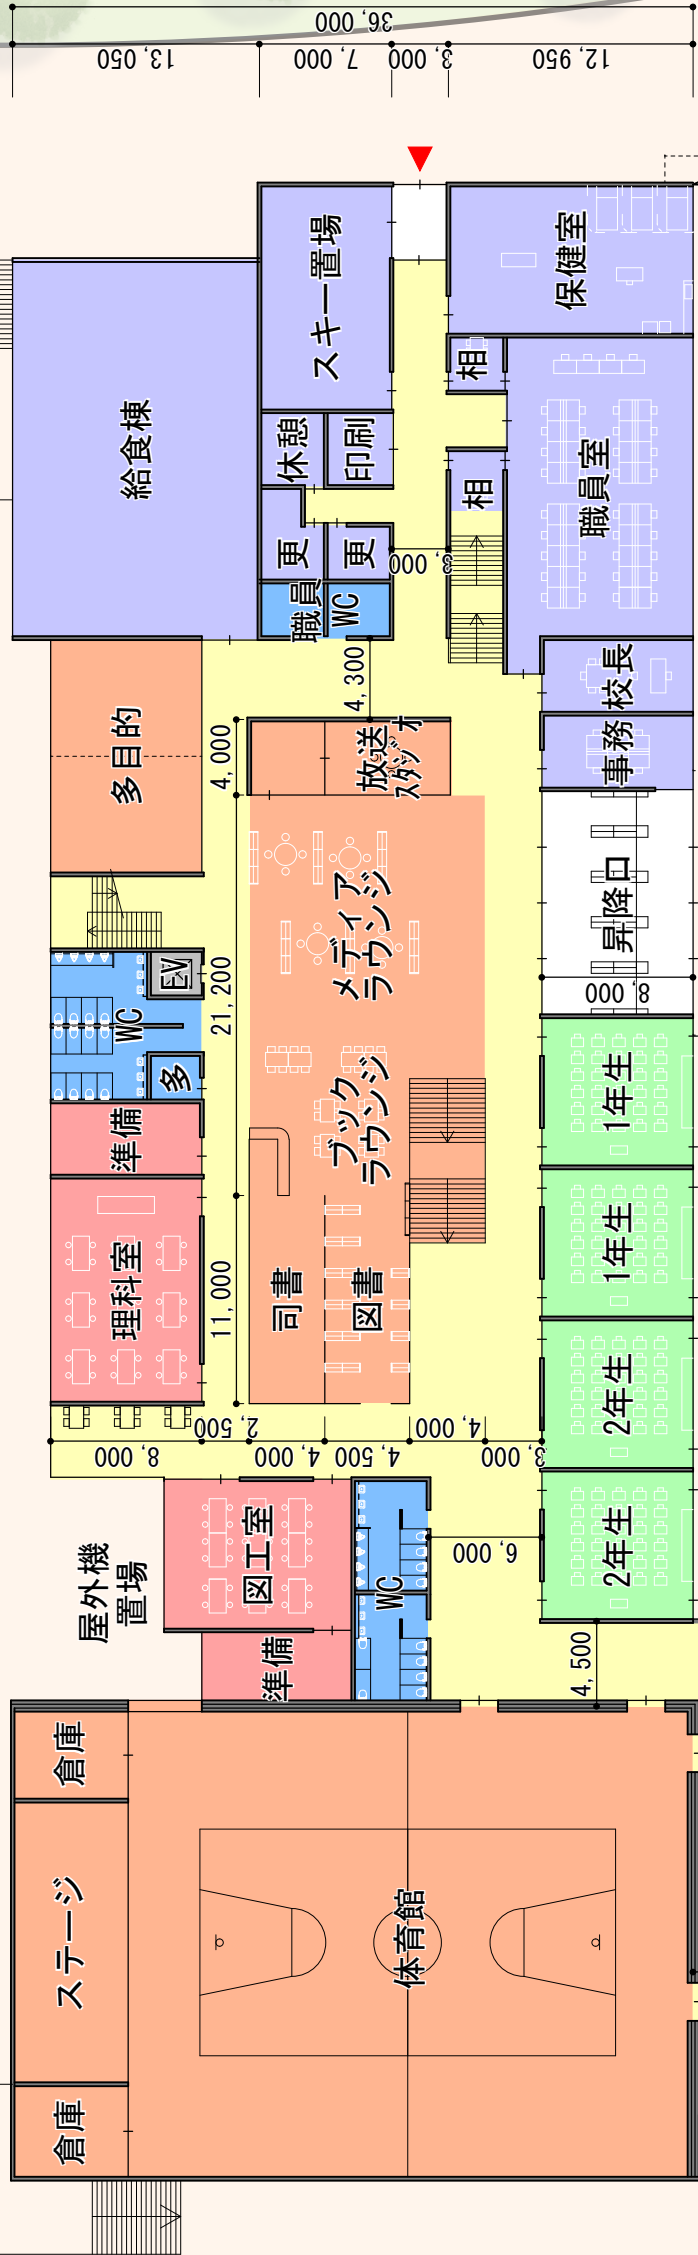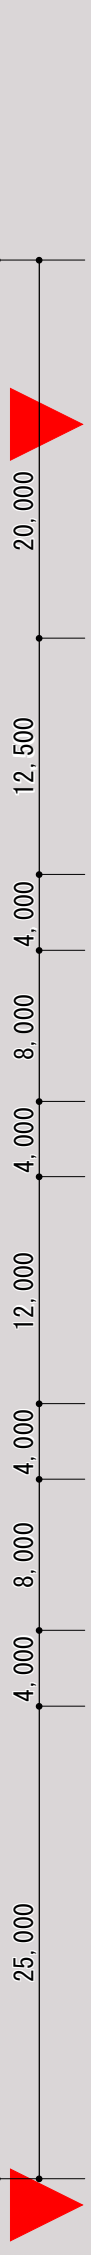

歩行者ゾーン

遊具広場

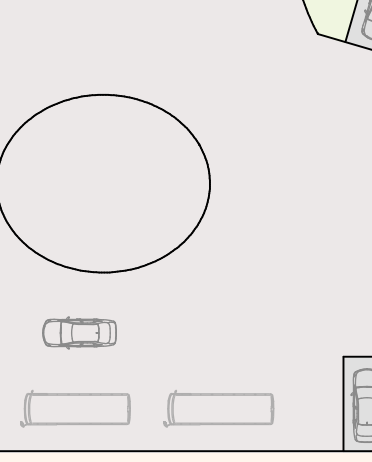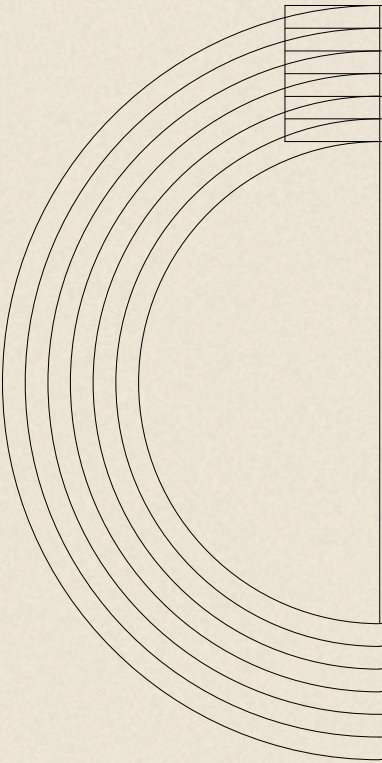

倉庫 更衣

更衣

圖面階2

